





PLAN VIEW LEVEL +7.50

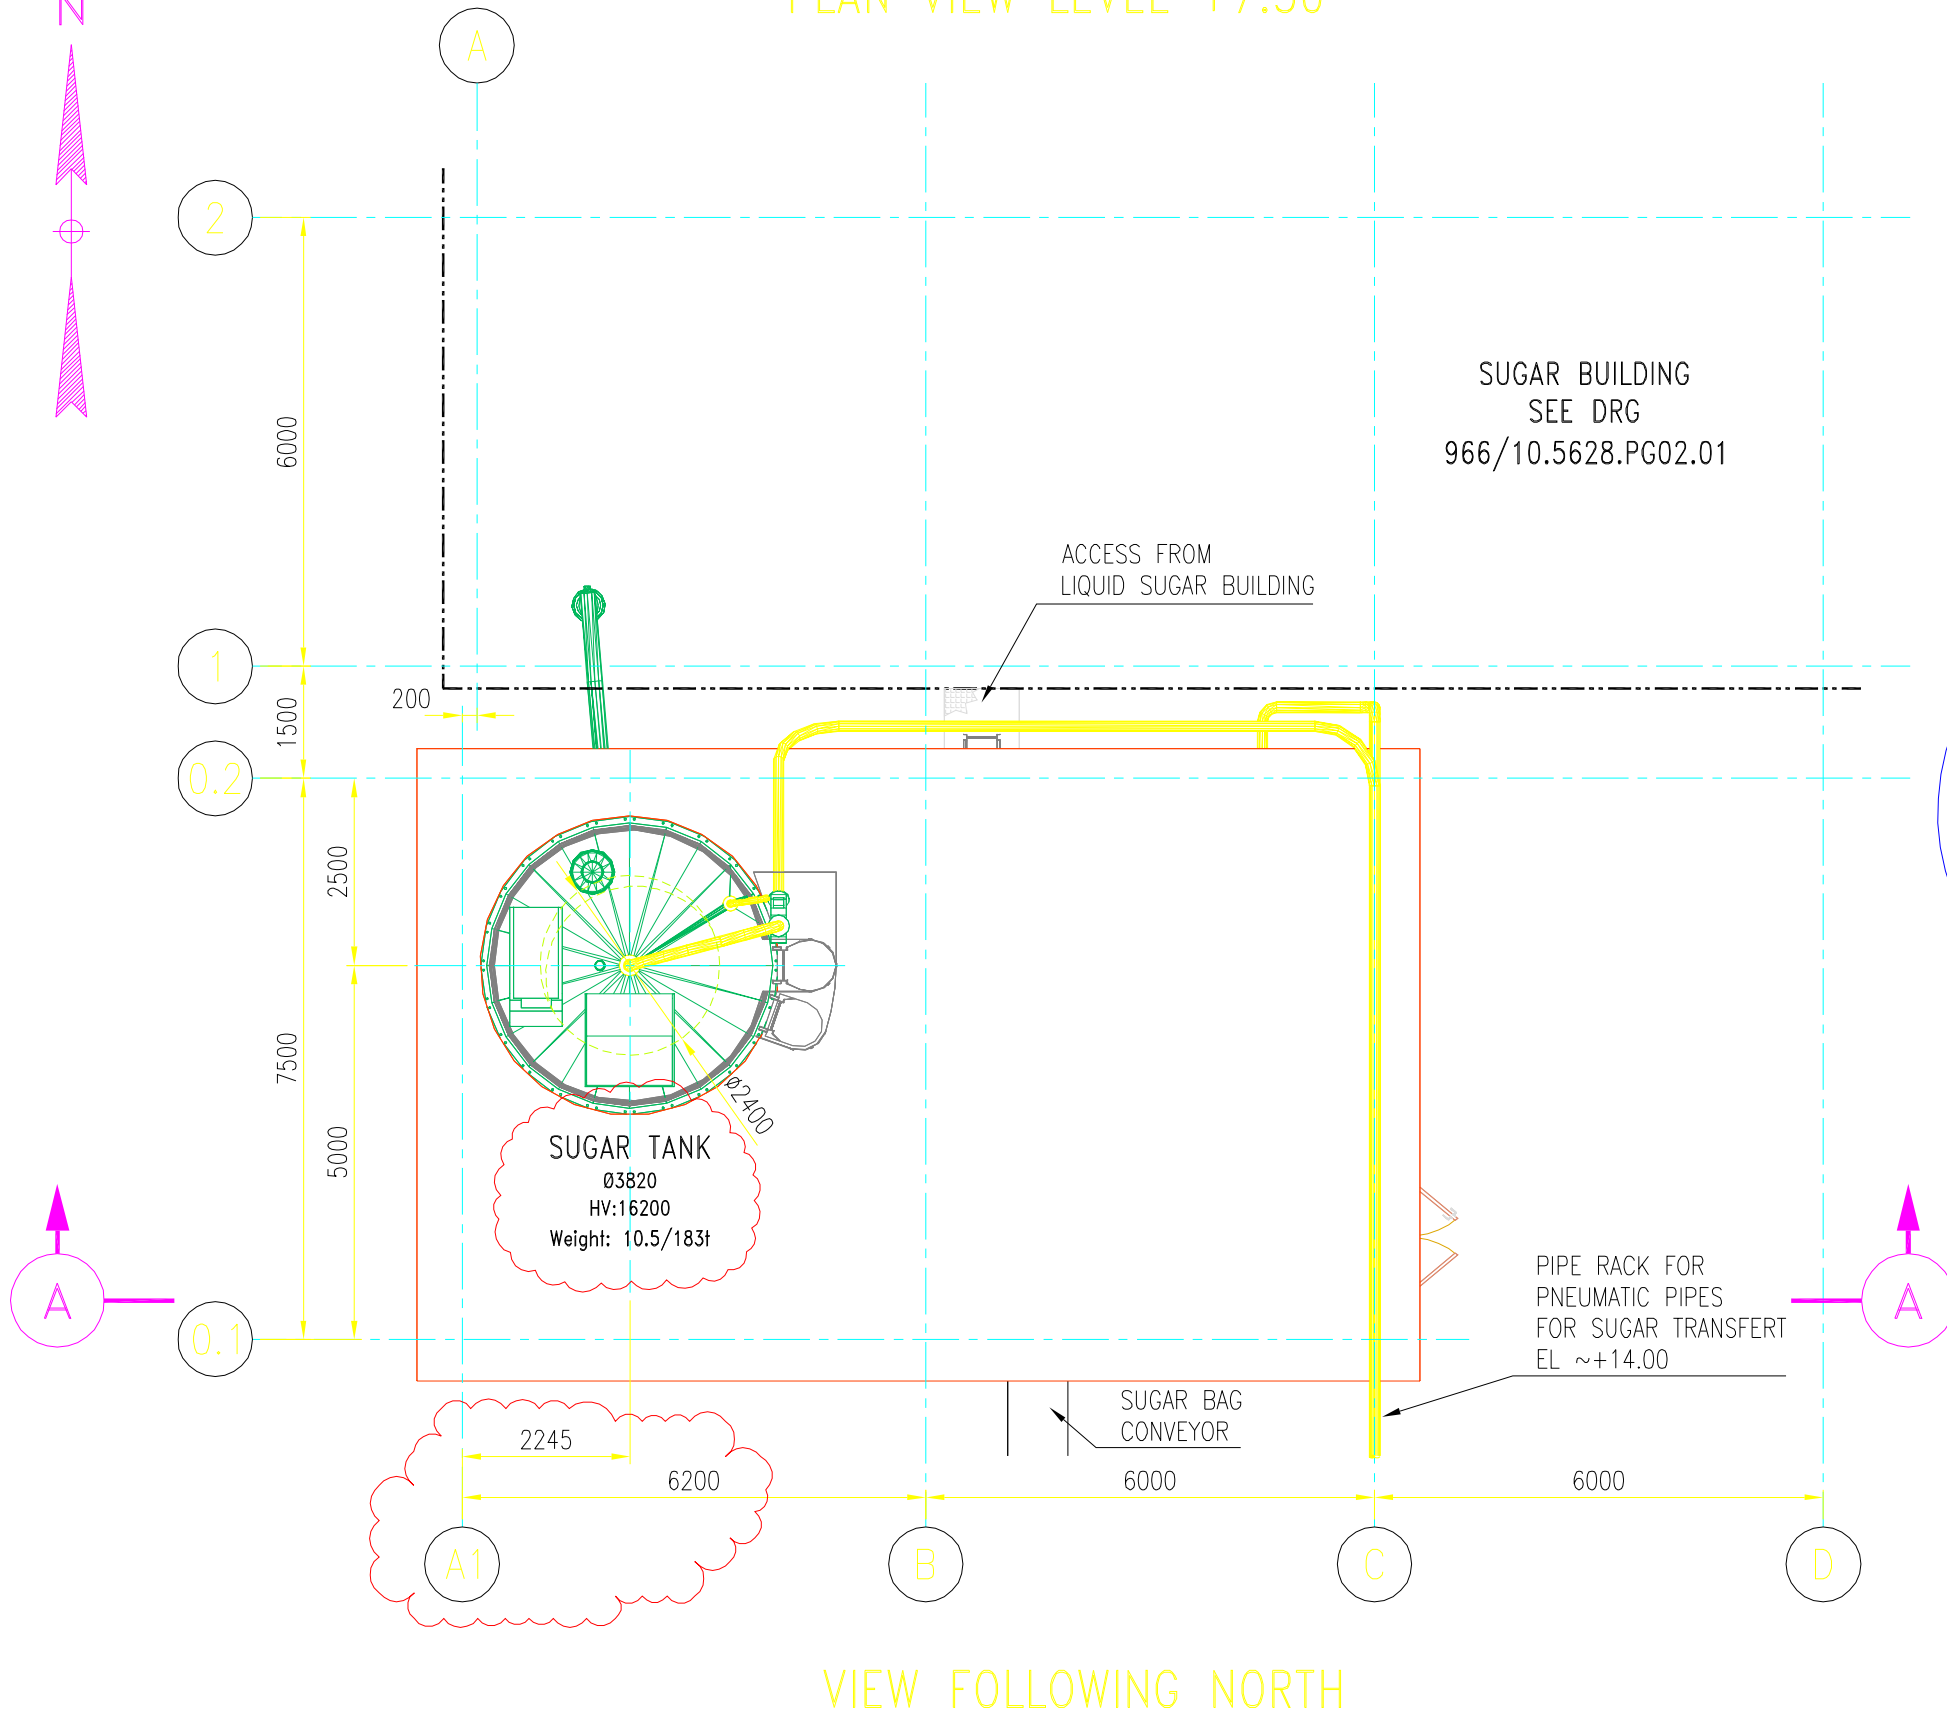


VIEW FOLLOWING NORTH

PLAN VIEW LEVEL +3.75

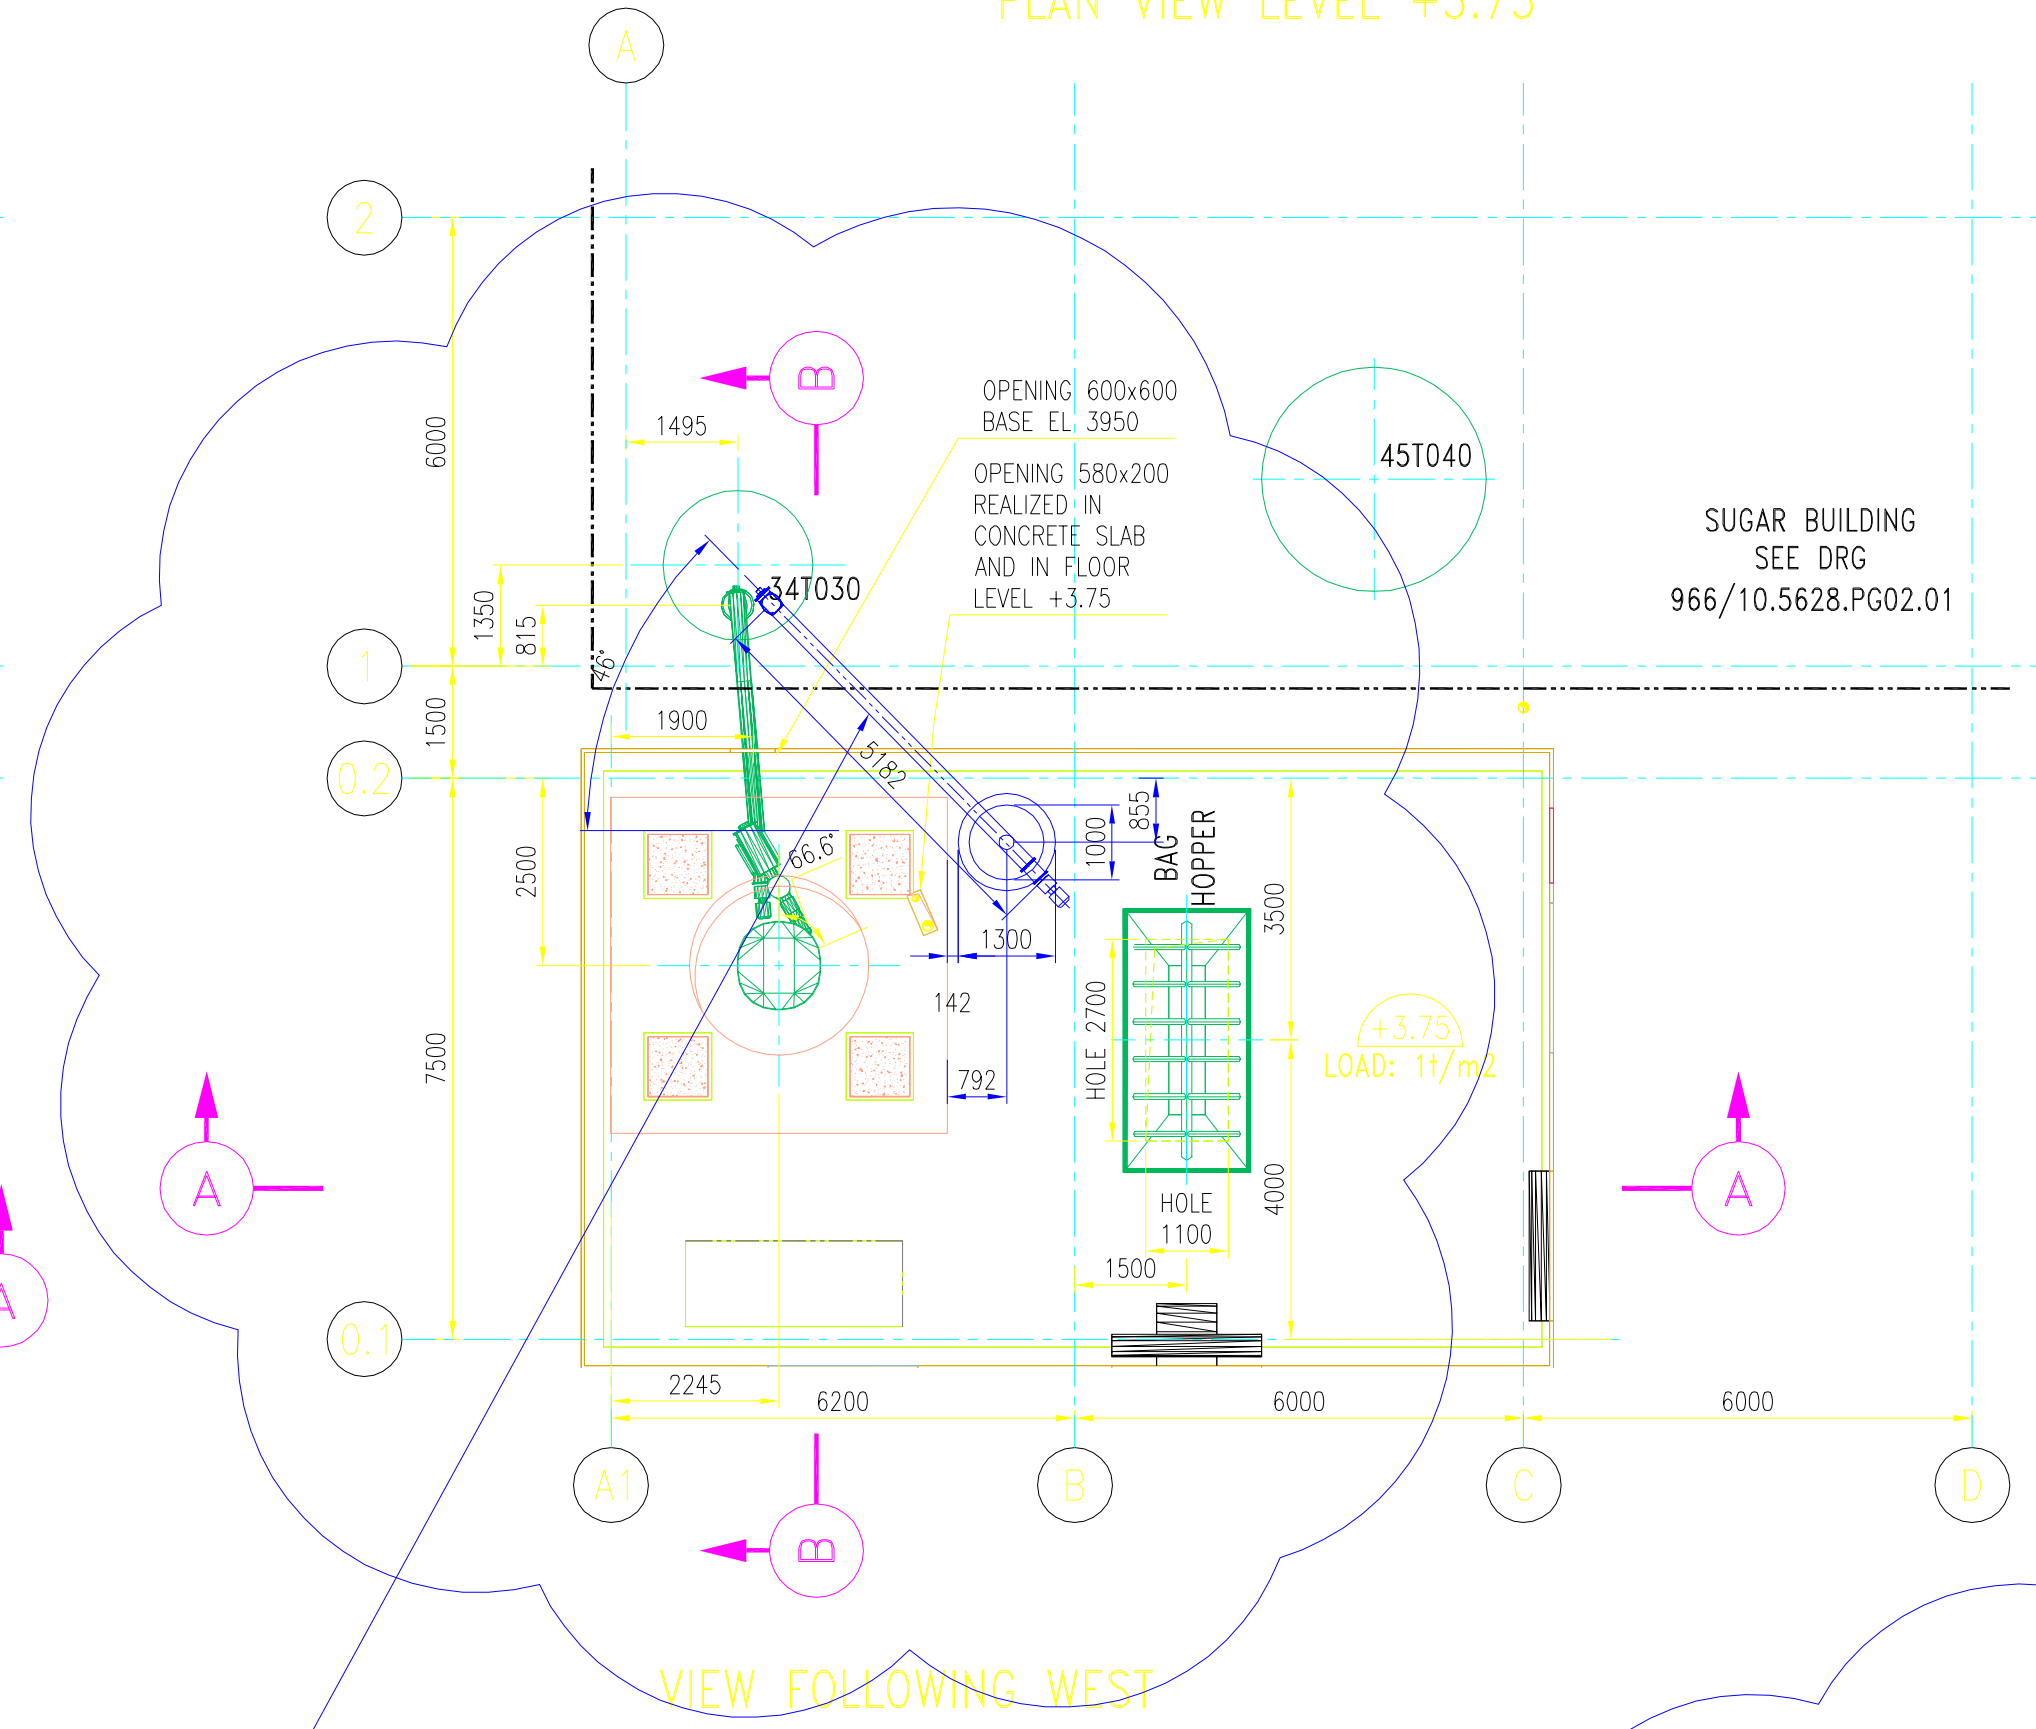

VIEW FOLLOWING WEST


PLAN VIEW LEVEL 0.00

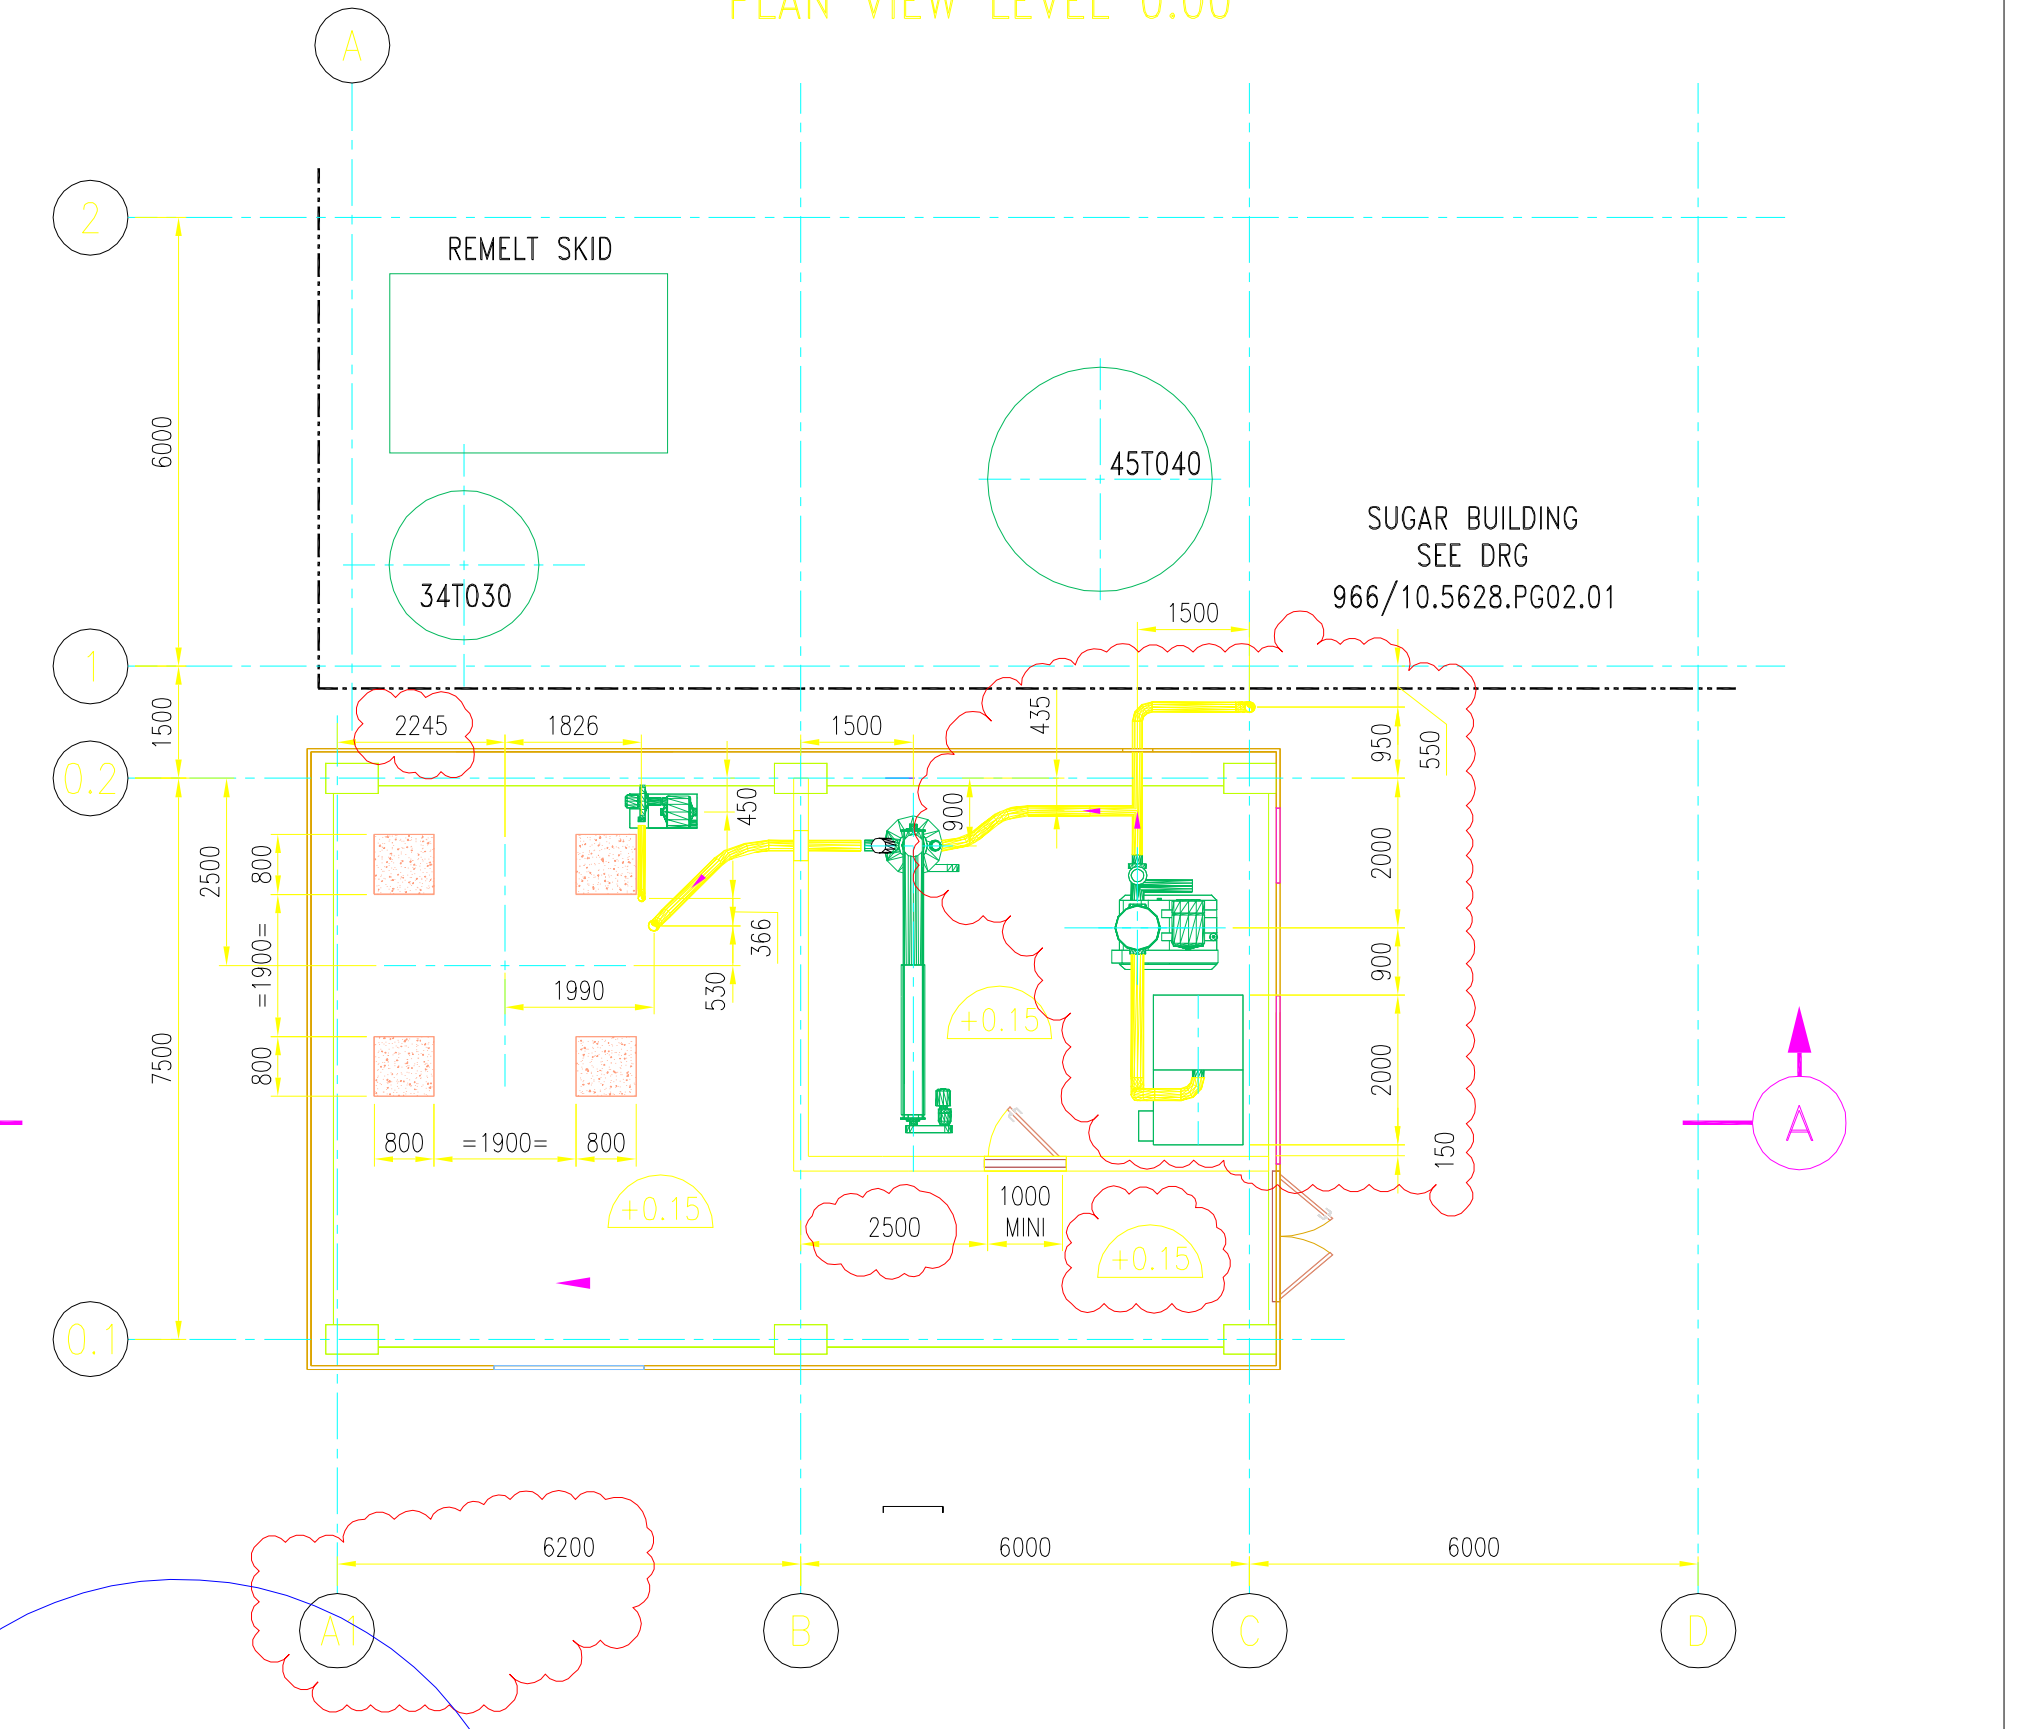

YENİ HELEZON VE BUNKER İLAVESİ

RESIM NO : 03

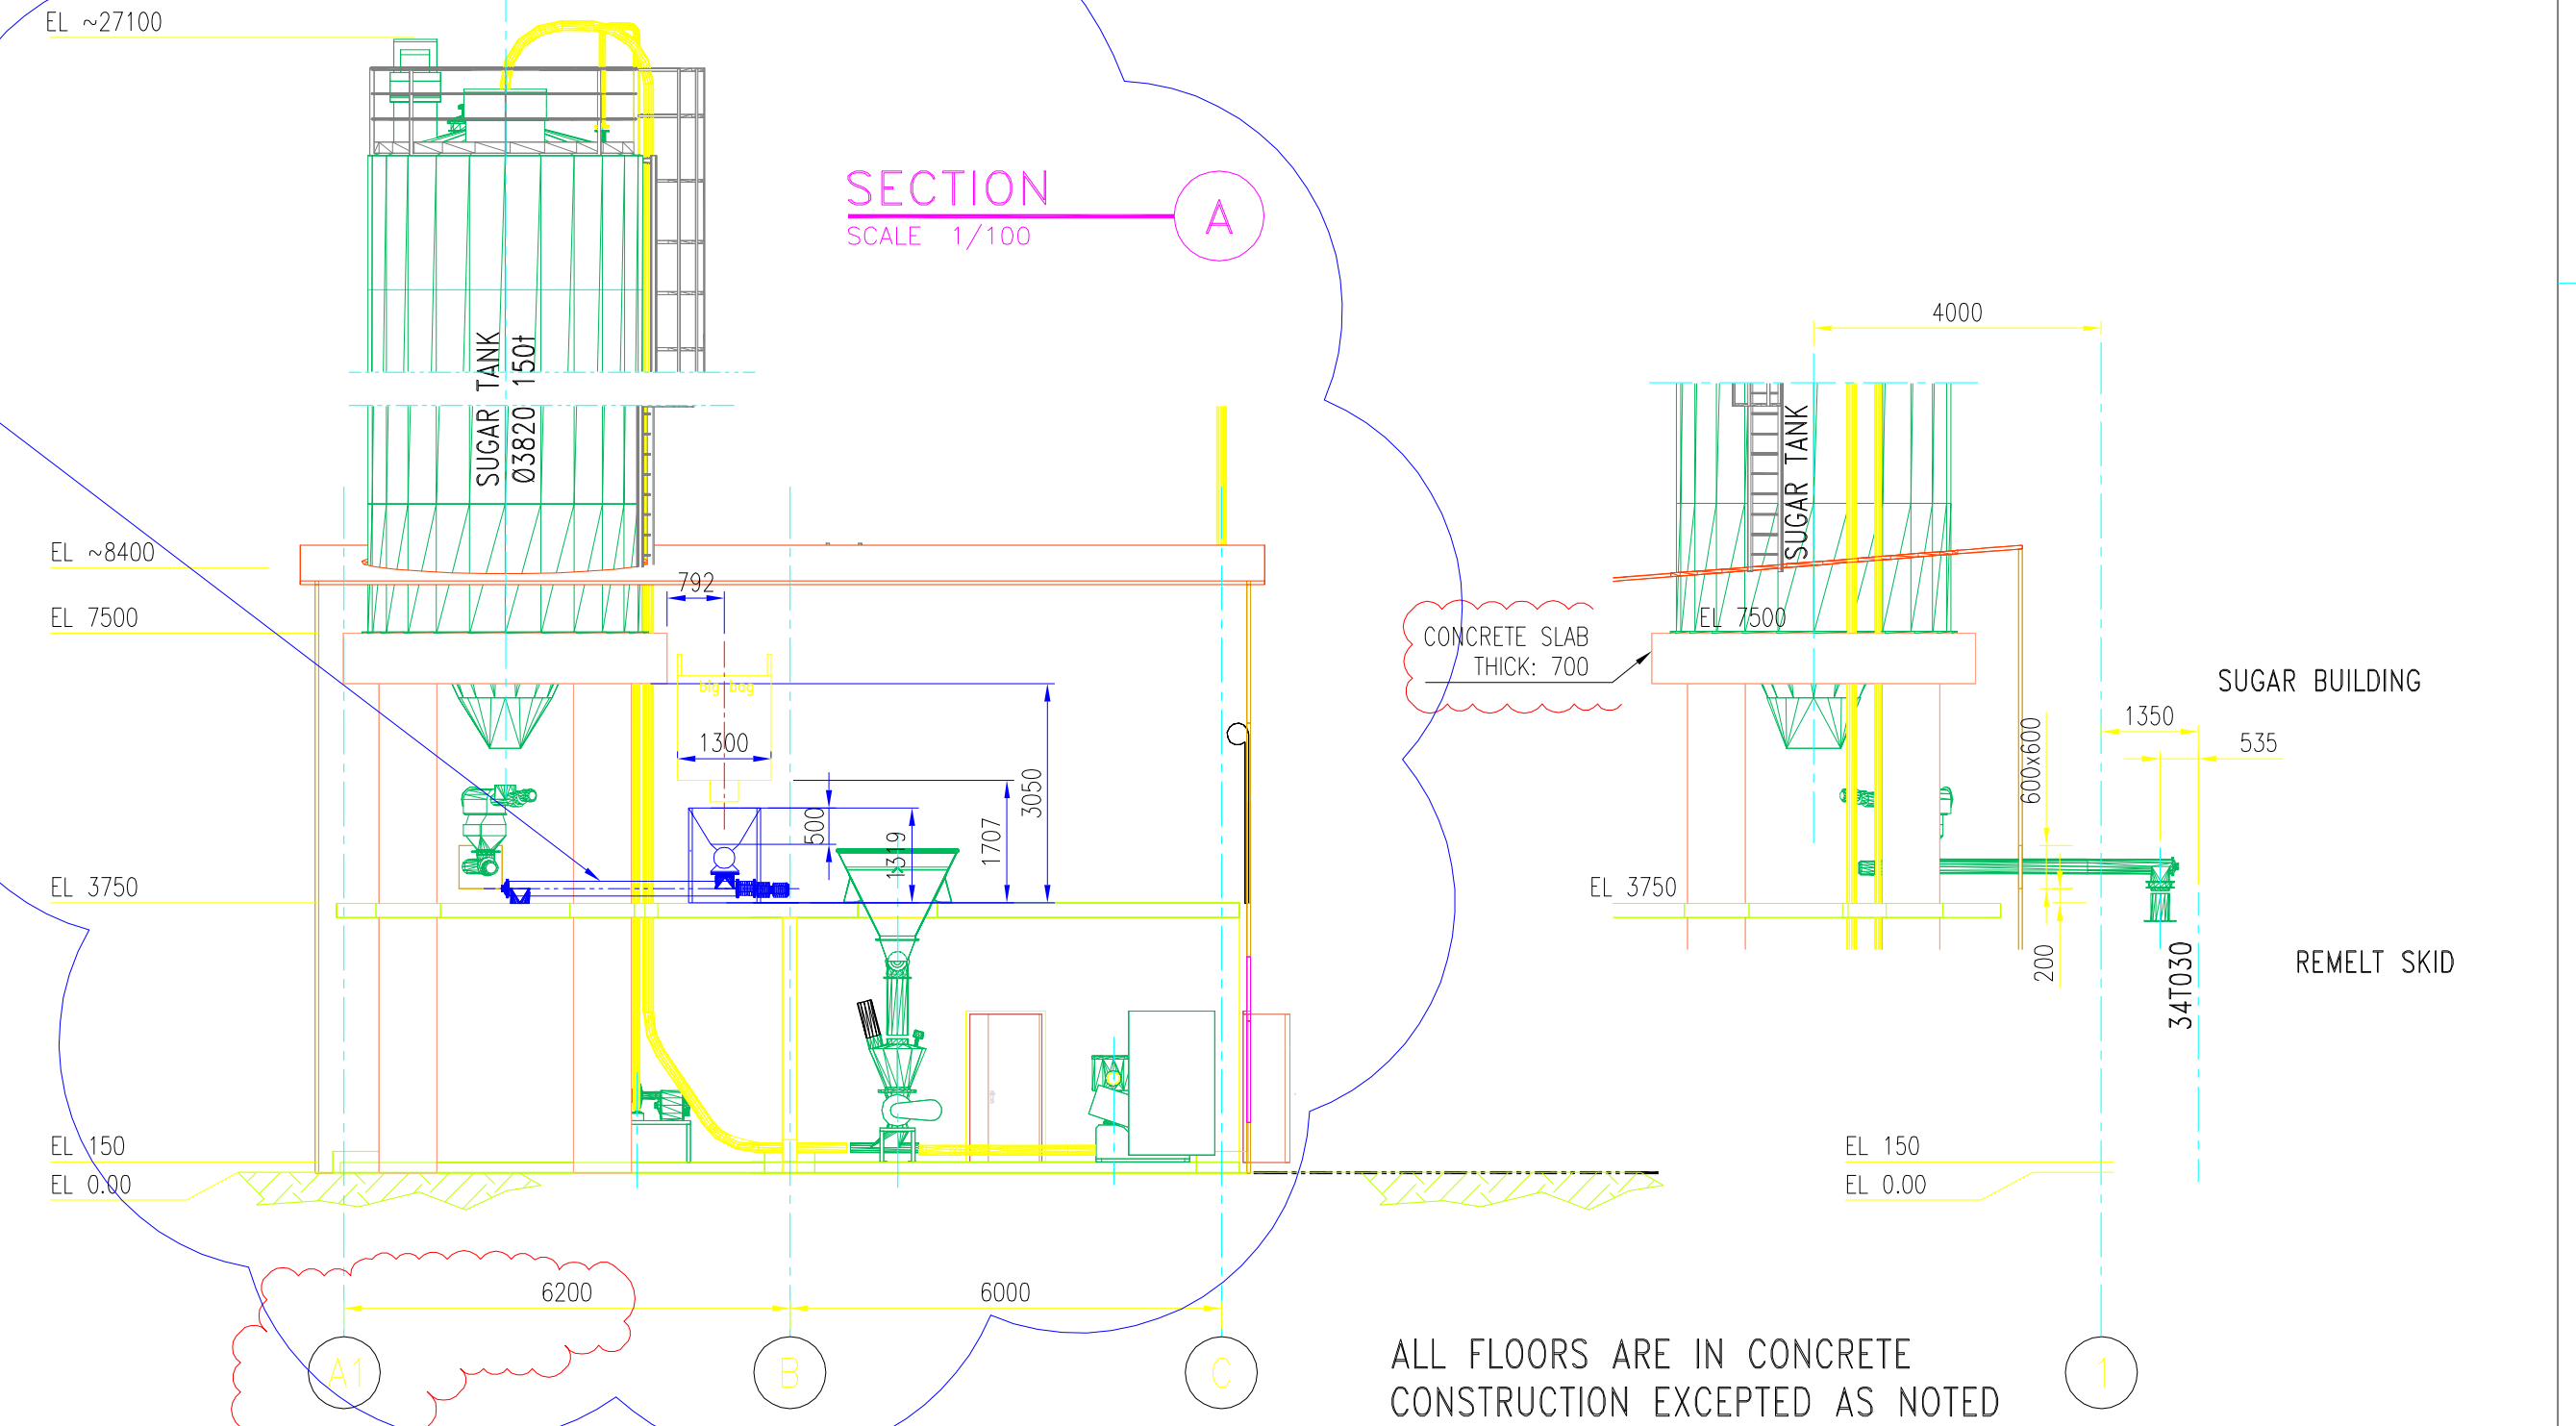

SECTION
SCALE 1/100



ALL FLOORS ARE IN CONCRETE
CONSTRUCTION EXCEPTED AS NOTED
LEVEL 0.00 OF THE BUILDING
CORRESPONDS TO LEVEL 1007.3 OF
THE FACTORY

SECTION
SCALE 1/100

B

2	05/10/04	ADD SUGAR TANK WEIGHTS -- UP TO DATE ACC. PROKON'S STEEL	JP	LL	
1	10/08/04	ADD CONCRETE SLAB ACC. CLIENT'S REQUEST ON 28/07/04	JP	LL	
0	20/07/04	FIRST ISSUE	JP	LL	
REV	DATE	N A T U R E	DRAWN	CHECKED	APPROVED
MODIFICATIONS					
This plan is our property - Reproduction prohibited - Reproduction right reserved					
284, av. de la Mauldre - 76680 EPONS (FRANCE)					
 KONYA ŞEKER FABRİKASI A.Ş.					
TRANSFERT SUGAR BUILDING IMPLANTATION					
GUIDE DRAWING					
 APPLEXION					
Tel: 01.30.90.50.00 - Email: APPLEXION@adsl.com - Website: 01.30.91.05.11					
SCALE 1/100 FILE NUMBER PG020402					
FOLIO 1/1					
966/10.5628.PG02.04 2					